

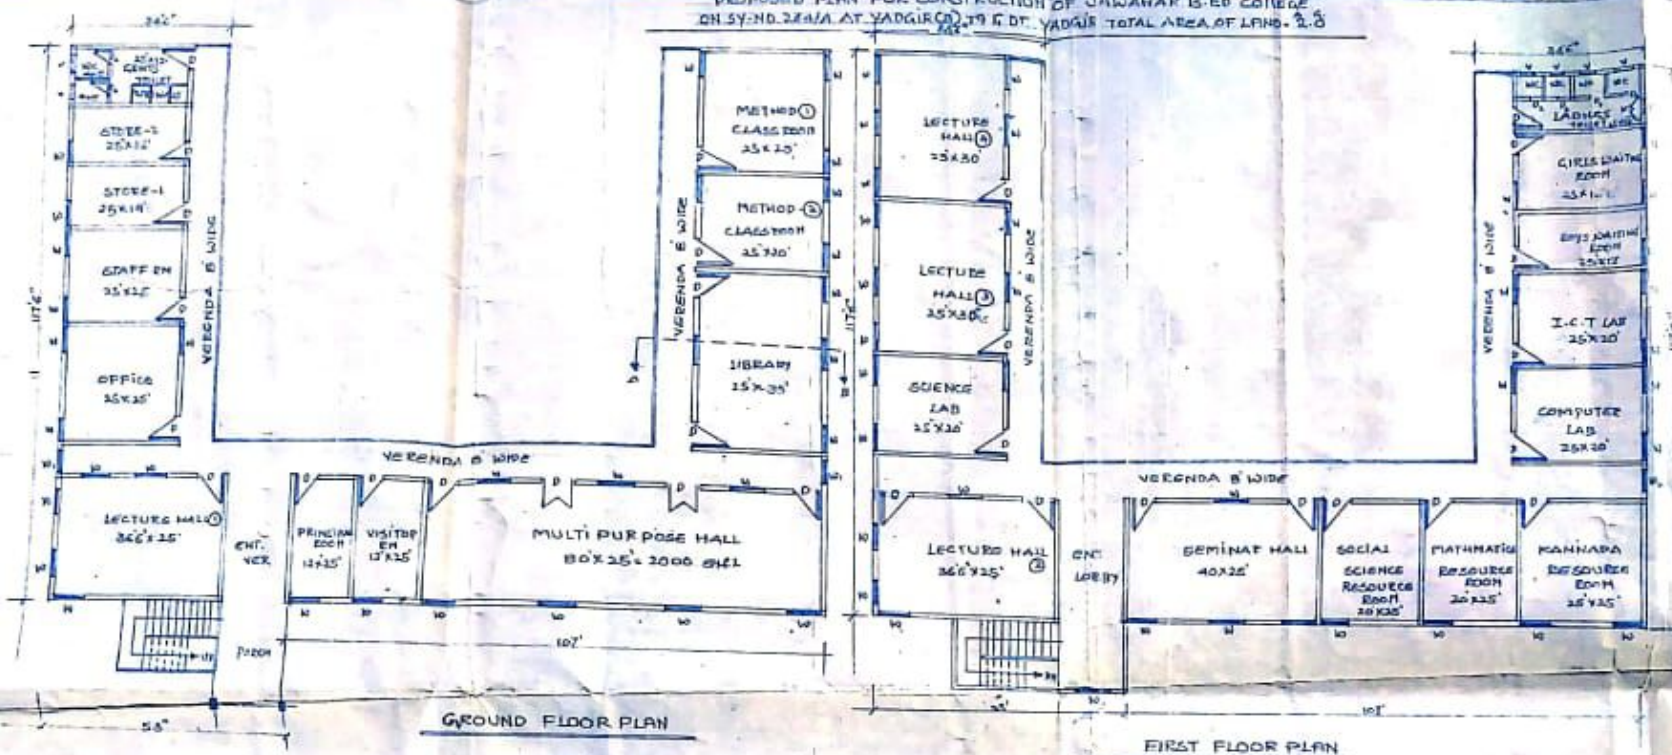
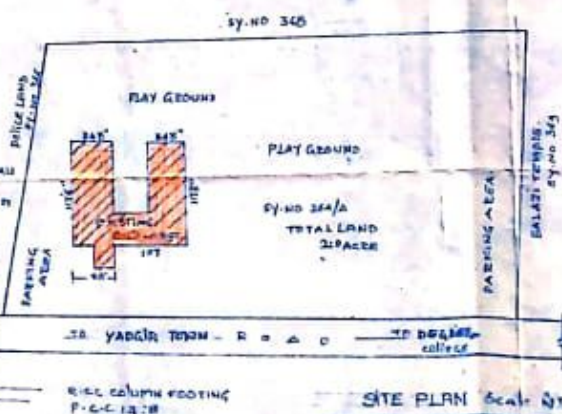


PROPOSED PLAN FOR CONSTRUCTION OF JAWAHAR B-ED COLLEGE
ON SY.NO. 344/A AT YADGIRI, TO R.D. YADGIR TOTAL AREA OF LAND. 2.0

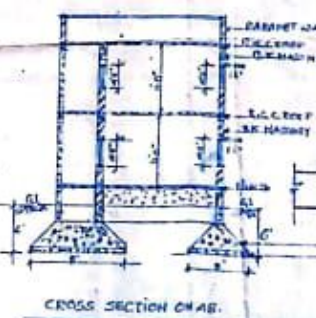

Approved

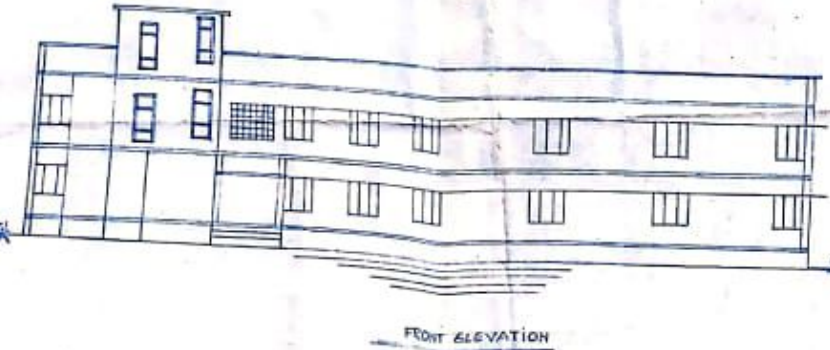

STATEMENT OF AREA				
SITE AREA - 2.0 - 81120 SQA				
BUILT UP AREA				
GROUND FLOOR 11241 SQA				
FIRST FLOOR 11241 SQA				
TOTAL 22482 SQA				
COVERAGE 137%				
FAIR 0.15				
SCHEDULE OF OPENINGS				
DOOR D = 4'x8'				
D = 8'x7'				
D = 2'x7'				
WINDOW W = 4'x5'6"				
W = 3'x5'6"				
W = 3'x5'6"				
VENT. LATE V 2'x16"				
#	PARTICULARS	DOOR	AREA	AREA
1)	PRINCIPAL ROOM	12'x25'	300	27.50
2)	VISITOR ROOM	12'x25'	300	27.50
3)	MULTI PURPOSE HALL	80'x25'	2000	185.00
4)	LIBRARY HALL	25'x25'	625	57.50
5)	CLASSROOM METHOD	25'x25'	625	57.50
6)	METHOD	25'x25'	625	57.50
7)	LECTURE HALL	36'x25'	900	82.50
8)	STAFF ROOM	12'x25'	300	27.50
9)	STORE	25'x25'	625	57.50
10)	TOILET	25'x25'	625	57.50
11)	LECTURE HALL	36'x25'	900	82.50
12)	SCIENCE LAB	25'x25'	625	57.50
JAYSHREE'S
Advocate & Engineer
